


Wallwear® Integrated Wall Protection Systems

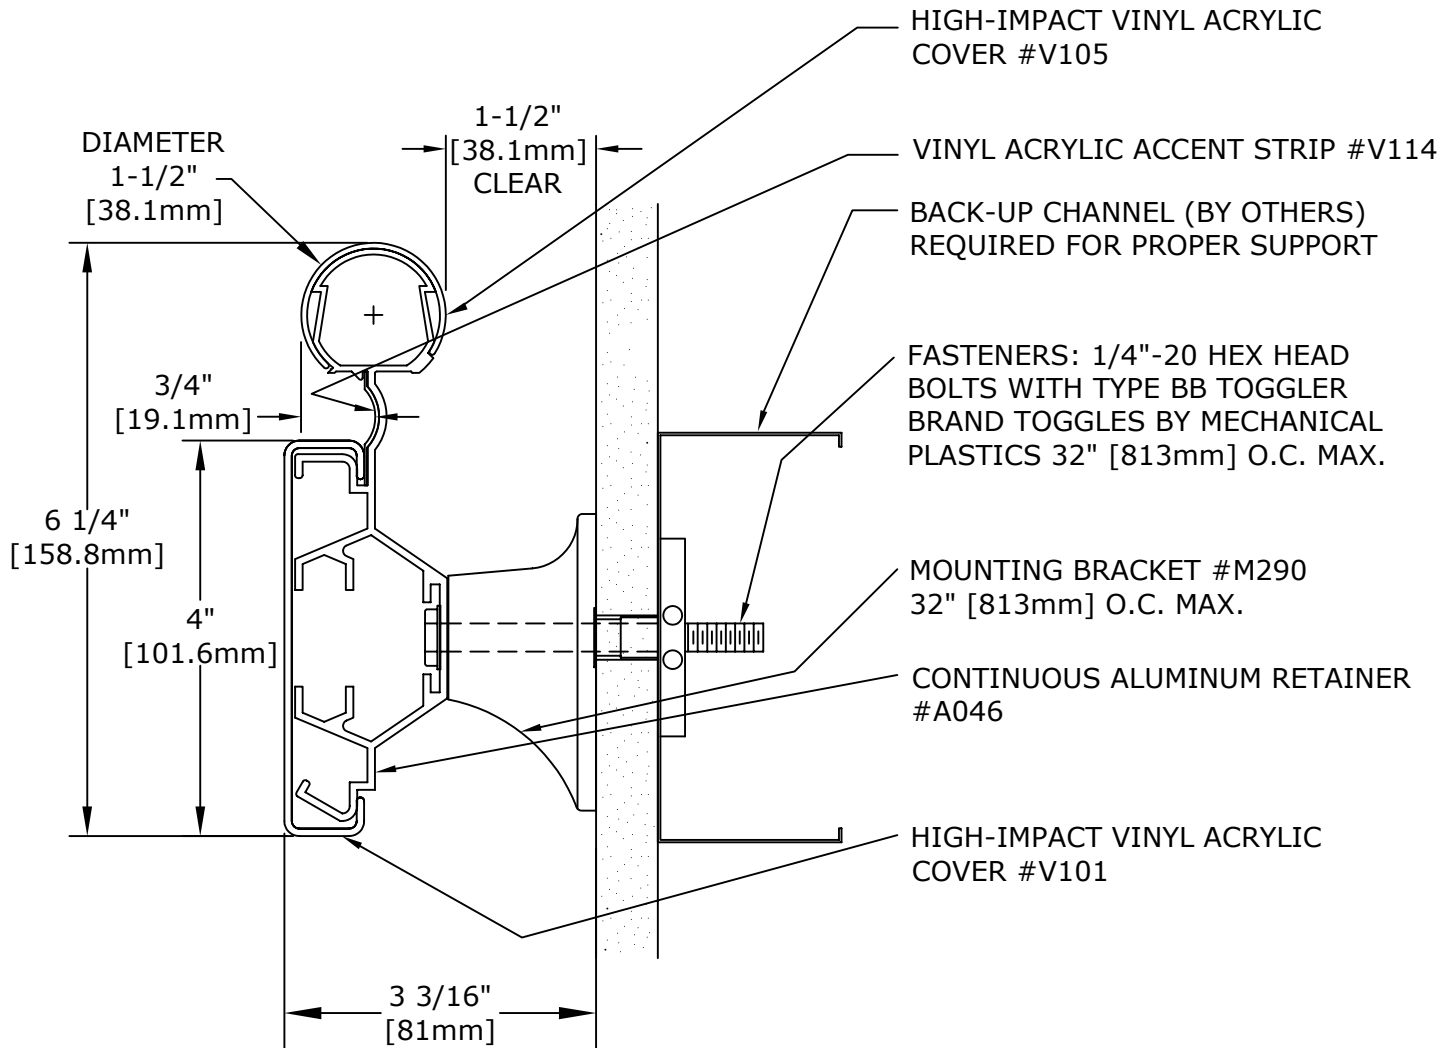

RELATED PARTS NOT SHOWN
LEFT-HAND RETURN #HRC-625CLR
RIGHT-HAND RETURN #HRC-625CRR
OUTSIDE CORNER #HRC-625COS

HANDRAIL SYSTEM HRC-625

IMPORTANT: USER SHALL VERIFY CONFORMANCE OF ALL CONSTRUCTIONS SHOWN WITH LOCAL CODES AND WITH REQUIREMENTS OF METAL STUD MANUFACTURER FOR RATINGS. FASTENERS AND PARTITION COMPONENTS NOT BY ARDEN ARCHITECTURAL SPECIALTIES, INC.

HANDRAILS		DATE:	SCALE:
<p><u>GENERAL SPECIFICATION</u></p> <p><u>RETAINER:</u> ALUMINUM ALLOY TYPE 6063-T5, MILL FINISH .078 [1.98mm] THICK</p> <p><u>COVER:</u> HIGH-IMPACT VINYL ACRYLIC, IN ACCORDANCE WITH ASTM D 4226 AND ASTM D 256, .078" [1.98mm] THICK</p> <p><u>CONTINUOUS LENGTH AVAILABLE:</u> 20' [6.1M] MAXIMUM</p>		<p>PROJECT:</p>	
		<p>ARCHITECT:</p>	
		<p>CONTRACTOR:</p>	
		<p>REPRESENTATIVE:</p>	



151 FIFTH AVE. NW SUITE J ST. PAUL, MN 55112-3268
TOLL-FREE 800.521.1826 TEL 651.631.1607 FAX 651.631.0251

CUSTOMER:	CUST. NO:	JOB NO:	SHEET OF
-----------	-----------	---------	----------